

ALL DIMENSIONS ARE IN mm UNLESS NOTED OTHERWISE


N.G.R | E: 329958 N: 403730

CONCESSION REQUIRED | NO

NOTES:

Planning Services
08 DEC 2016
Received

B	Dish height amended	BH	RB	01.11.16
A	Issued for Approval	BH	RB	21.10.16
REV	MODIFICATION	BY	CH	DATE

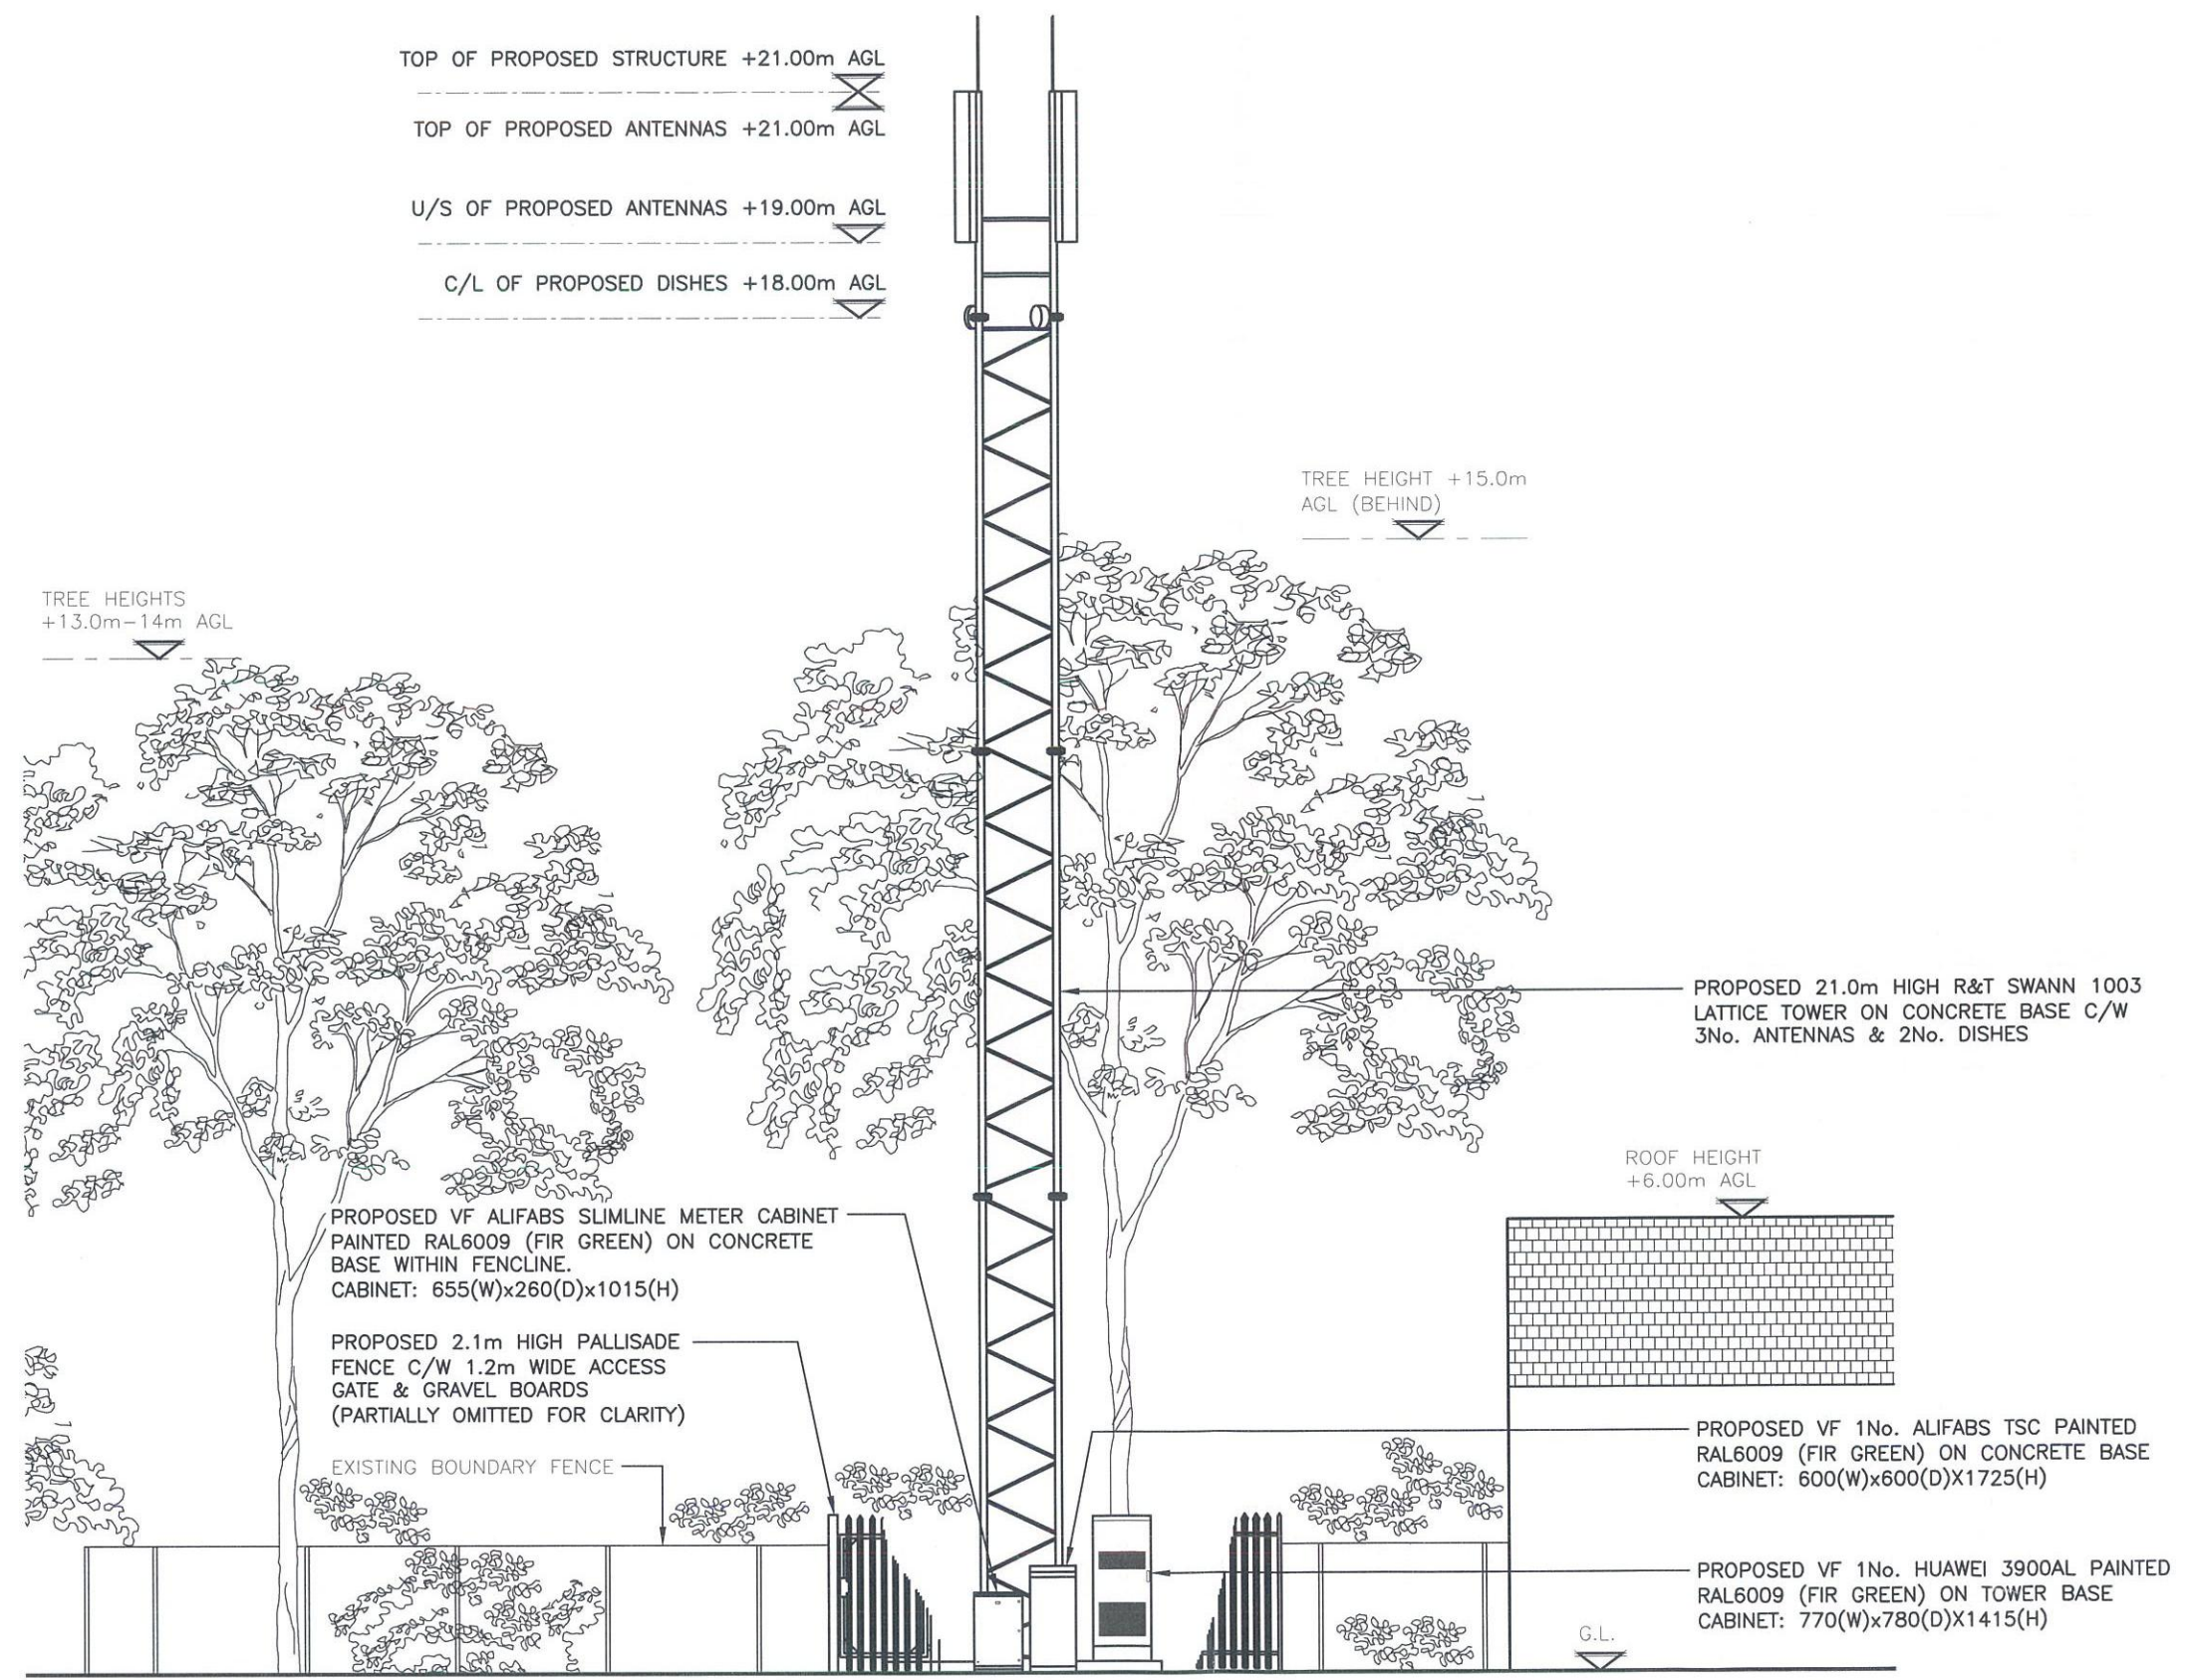

PROPOSED NORTH WEST ELEVATION
(1:100)



ORIGINAL SCALE AT A3 - 1:100 ALL DIMENSIONS IN MILLIMETRES

The drawings comply with TEF & Vodafone Standard ICNIRP guidelines.
Designed in accordance with CTIL document: SDN0008

Cell Name		Opt.
HIGHTOWN TELEPHONE EXCHANGE		-
Cell ID No		
CTIL	TEF	VF
208005	-	95743
Site Address / Contact Details		
HIGHTOWN TELEPHONE EXCHANGE LOWER ALT ROAD HIGHTOWN MERSEYSIDE L38 0BA		
Drawing Title: PROPOSED SITE ELEVATION		
Purpose of issue: PLANNING		Dwg Rev:
Drawing Number: 301		B
Surveyed By: SdP	Original Sheet Size: A3	Pack Issue:
Drawn: BH	Date: 21.10.16	Checked: RB
		Date: 21.10.16
		C